


PUG PLAN URBANISTIC GENERAL

comuna : **NAPRADEA**
 localitatea : **TRANIS**
REGLEMENTARI EDILITARE

LEGENDA:

-  LIMITA INTRAVILANULUI PROPUȘ
-  LEA 20KV EXISTENTA
-  LEA 20KV PROPUSA
-  LEA 0.4KV EXISTENTA
-  LEA 0.4KV PROPUSA
-  POST DE TRANSFORMARE EXISTENT
-  POST DE TRANSFORMARE PROPUS
-  LTc EXISTENTA
-  CTA CENTRALA TELEFONICA AUTOMATA EXISTENTA

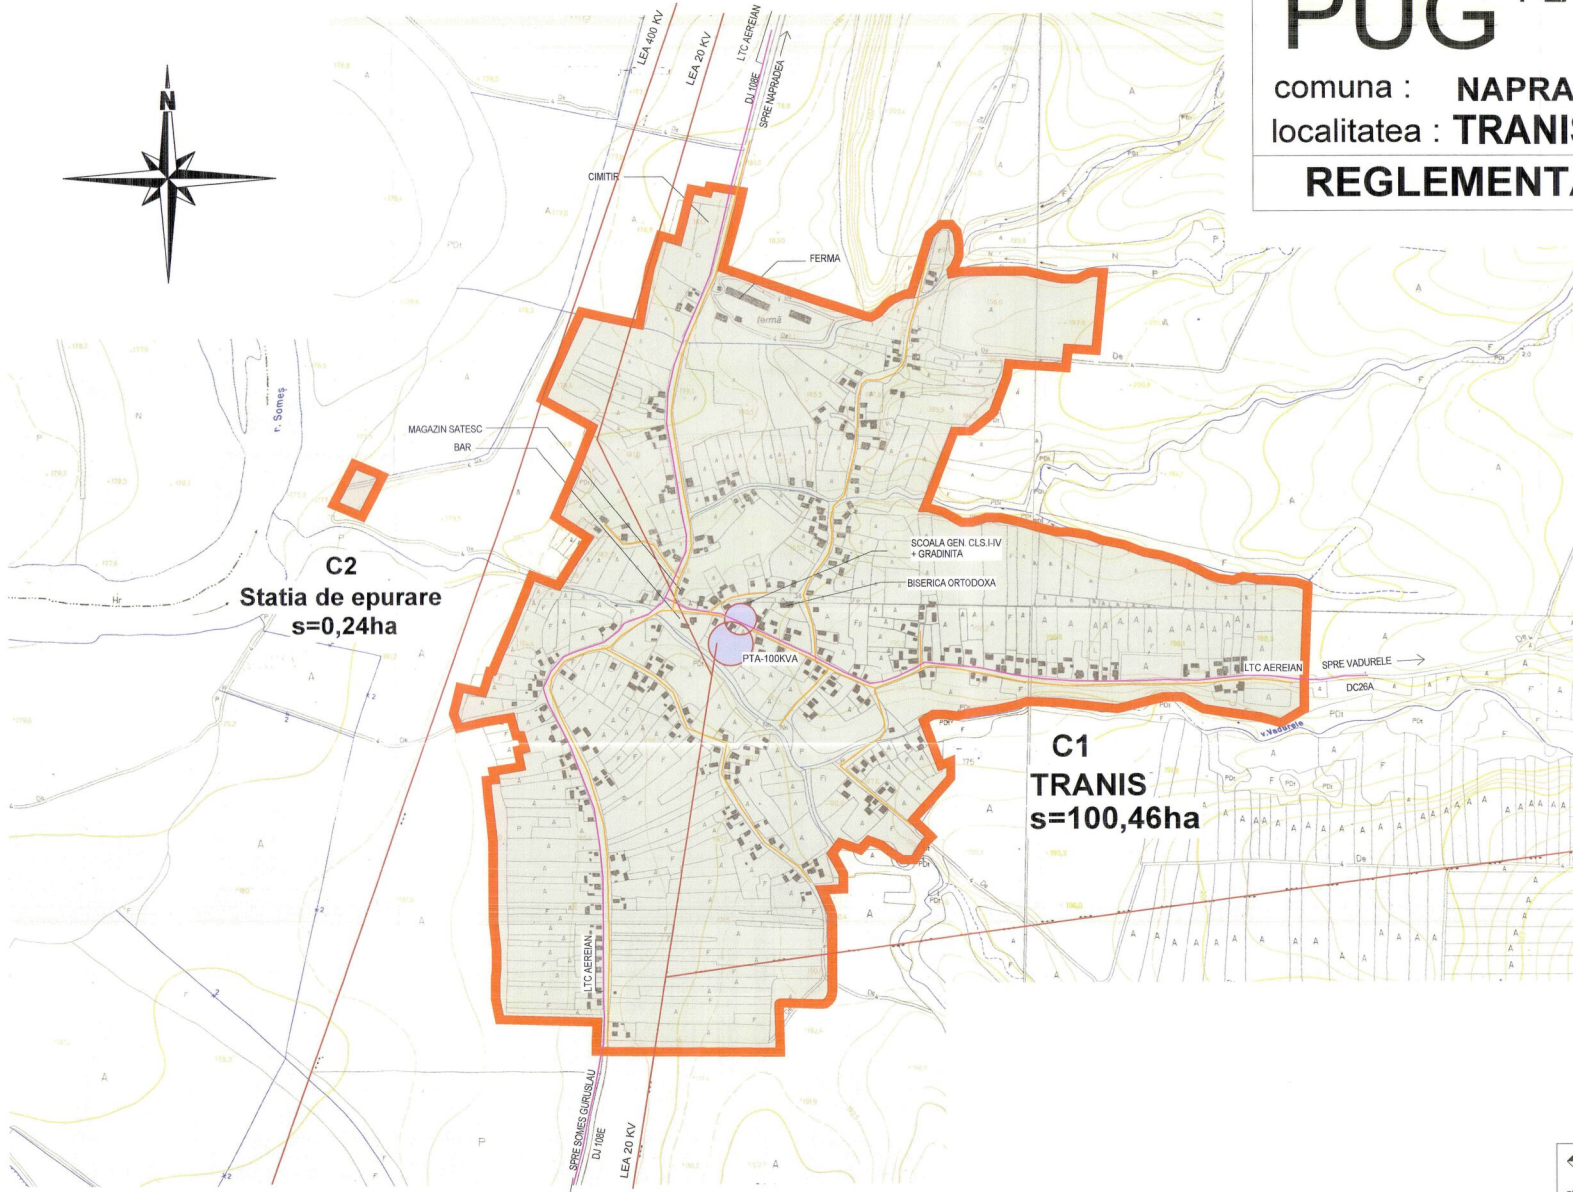

		Denumirea proiectului: PLAN URBANISTIC GENERAL al comunei NAPRADEA - jud. Salaj		Nr. contract: 293/21.11.2006	
str. Parcului nr.4 tel./fax: 0269 662004-mobil:0744165317		Amplasament: judetului Salaj, comuna NAPRADEA		Nr. proiect: 291/20.11.2006	
		Beneficiar: Primaria comunei NAPRADEA		Fișă de proiect: PUG	
Calitatea	Numele	Semnatura	Scara:	Denumire obiect:	
Sef proiect	arh. Doina Nejur		1/5000	PLAN URBANISTIC GENERAL	
Proiectat	sing. Bogoly Adalbert			Titlul planșei: REGLEMENTARI EDILITARE	
Verificat	arh. Mircea Nejur		Data:	Rețele de energie electrică și telefonică - localitatea TRANIS	
			mai 2007	Numarul planșei:	ED08