


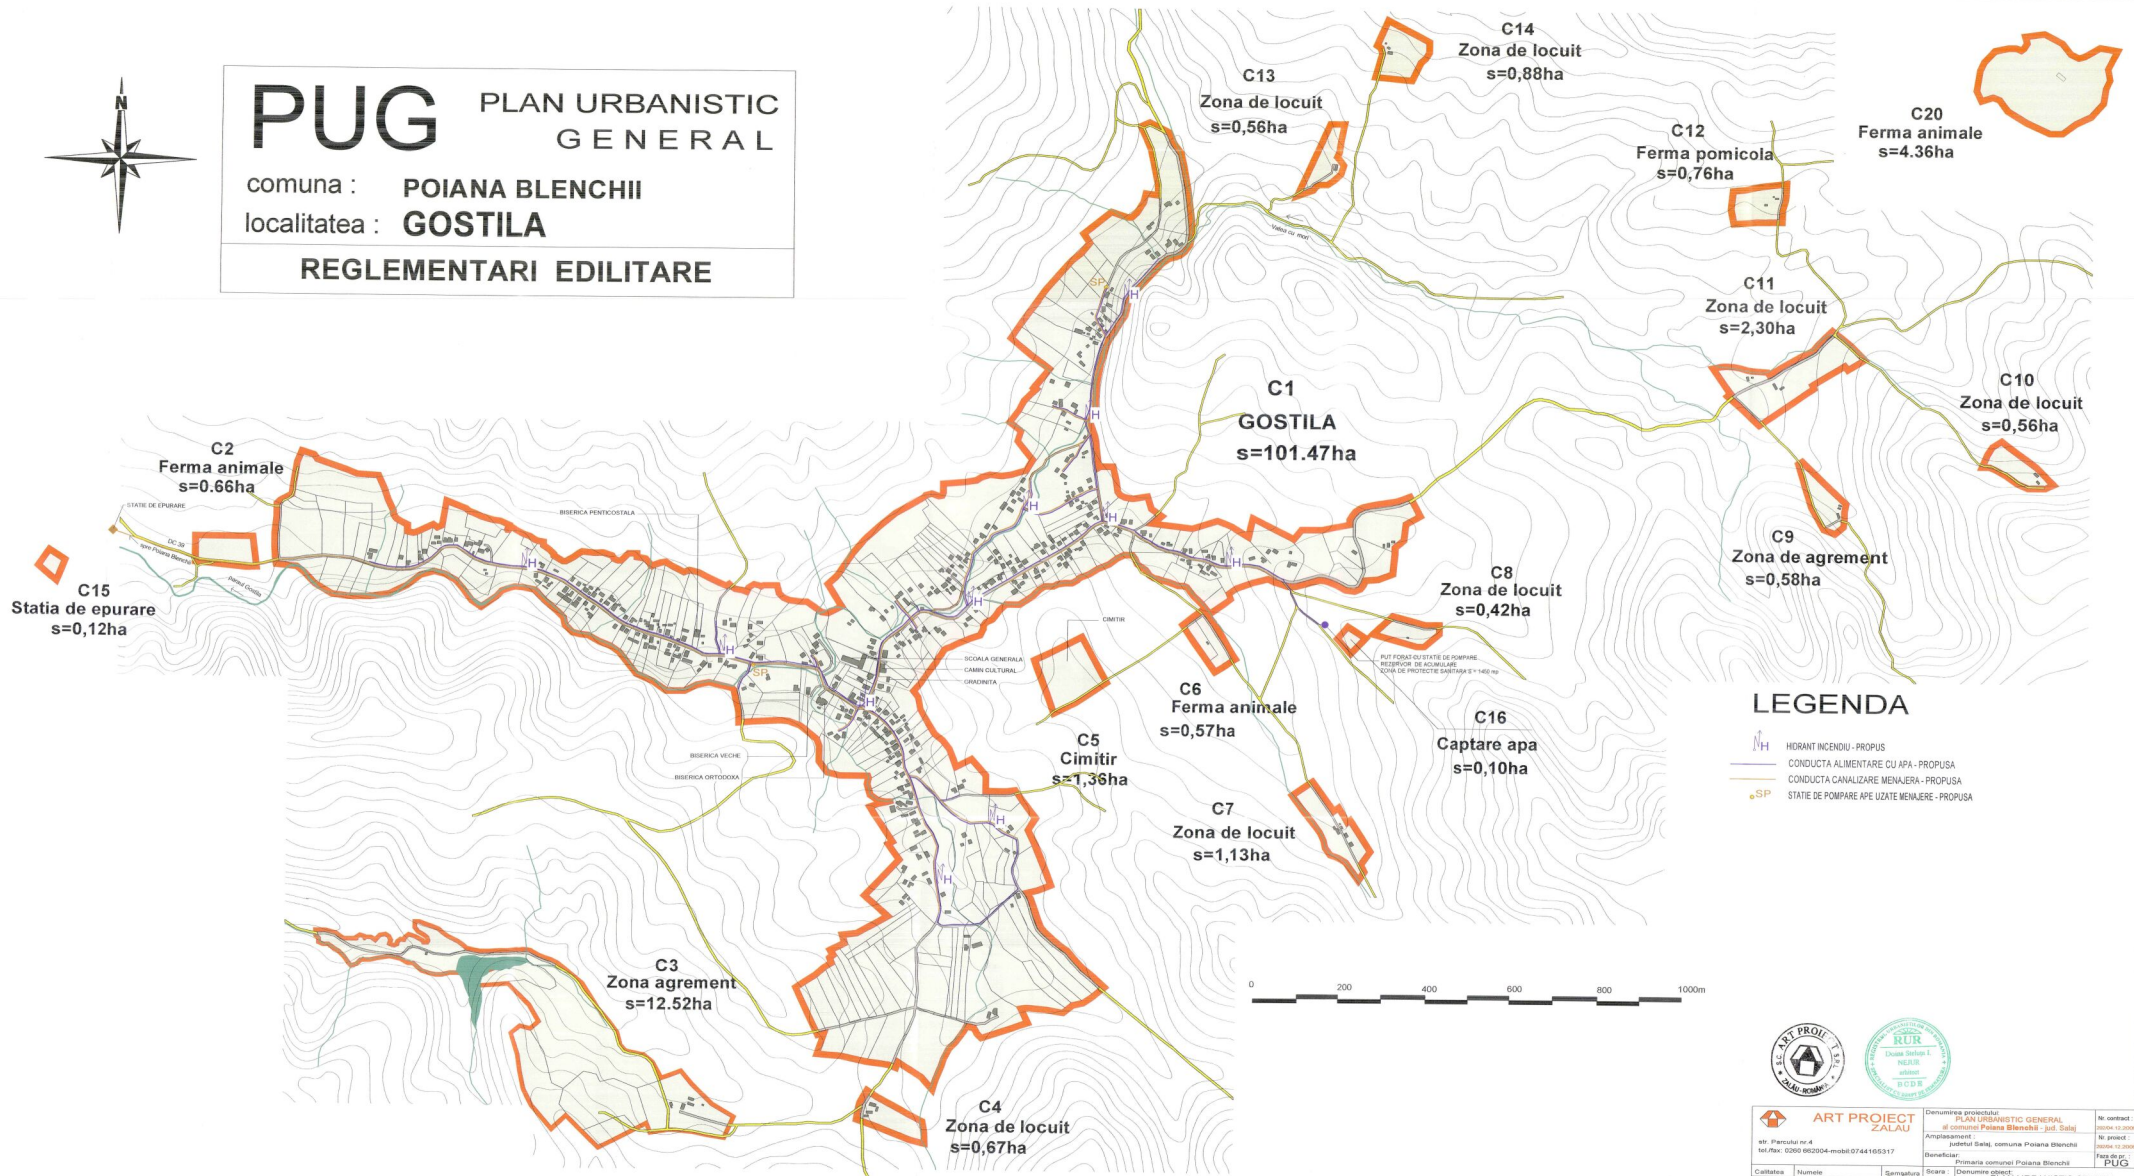

PUG PLAN URBANISTIC GENERAL

comuna : POIANA BLENCHII
localitatea : GOSTILA

REGLEMENTARI EDILITARE



- ### LEGENDA
- HIDRANT INCENDIU - PROPUS
 - CONDUCTA ALIMENTARE CU APA - PROPUSA
 - CONDUCTA CANALIZARE MENAJERA - PROPUSA
 - ST. DE POMPARE APE UZATE MENAJERE - PROPUSA



ART PROIECT ZALAU str. Parcului nr 4 tel./fax: 0269 902004-mobil 0744 165317		Denumirea proiectului: PLAN URBANISTIC GENERAL al comunei Poiana Blenchii - jud. Galati Amplasament: satul Gostila, comuna Poiana Blenchii Beneficiar: Poiana Blenchii	Nr contract: data incheierii Nr proiect: data incheierii Nr de pr.: PUG
Calitatea: Desen proiectat Verificat Data: 10/2017	Numara: arh. Daniela Popescu Ing. Priscila Vasile arh. Mircea Nispor	Scara: 1:5000 Titlul planului: PLAN URBANISTIC GENERAL Reglementari Edilitare Zona de apa si canalizare - localitatea GOSTILA	Numara planului: ED03