


PUG PLAN URBANISTIC
 GENERAL
 comuna : SARMASAG
 localitatea : LOMPIRT
REGLEMENTARI EDILITARE

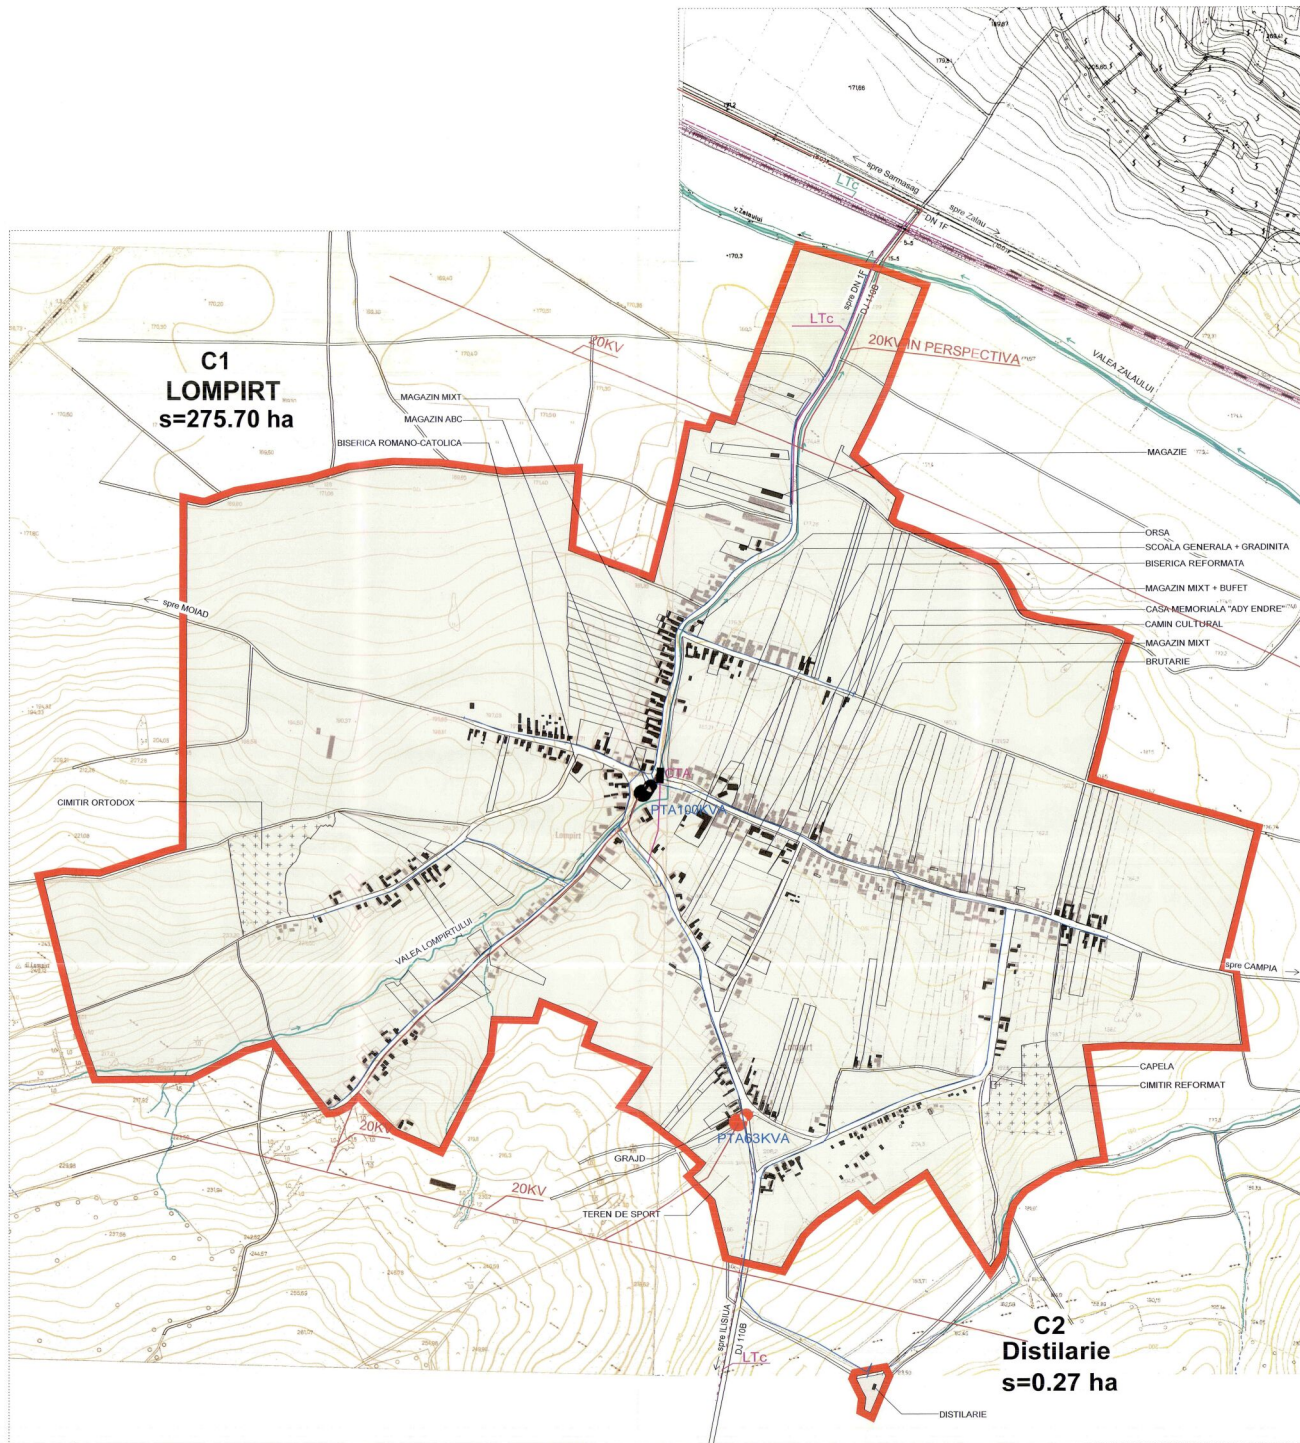

LEGENDA:

- LIMITA INTRAVILANULUI PROPUȘ
- LEA 20KV EXISTENTA
- LEA 20KV PROPUSA
- LEA 0.4KV EXISTENTA
- LEA 0.4KV PROPUSA
- POST DE TRANSFORMARE EXISTENT
- POST DE TRANSFORMARE PROPUȘ
- Ltc EXISTENTA
- Ltc EXISTENTA
- CTA CENTRALA TELEFONICA AUTOMATA EXISTENTA



		Denumirea proiectului: PLAN URBANISTIC GENERAL al comunei SARMASAG - Jud. Salaj Amplasament: judetul Salaj, comuna SARMASAG Beneficiar: Primaria comunei Sarmasag		Nr. contract: SAU/19.02.2008 Nr. proiect: SAU/19.02.2008 Faza de proiect: PUG
Calitatea: arh. Sef proiect: arh. Doina Nejur Proiectant: ing. Bogdan Adalbert Verificat: arh. Mircea Nejur	Numere: Semnatura:	Scara: 1/5000 Denumire proiect: PLAN URBANISTIC GENERAL Tribul planșei: REGLEMENTARI EDILITARE Date de energie electrica si telefonica, localitatea LOMPIRT Numarul planșei: ELO4		