


# PUG PLAN URBANISTIC GENERAL

comuna ZIMBOR

## 3.31. LUCRARI EDILITARE

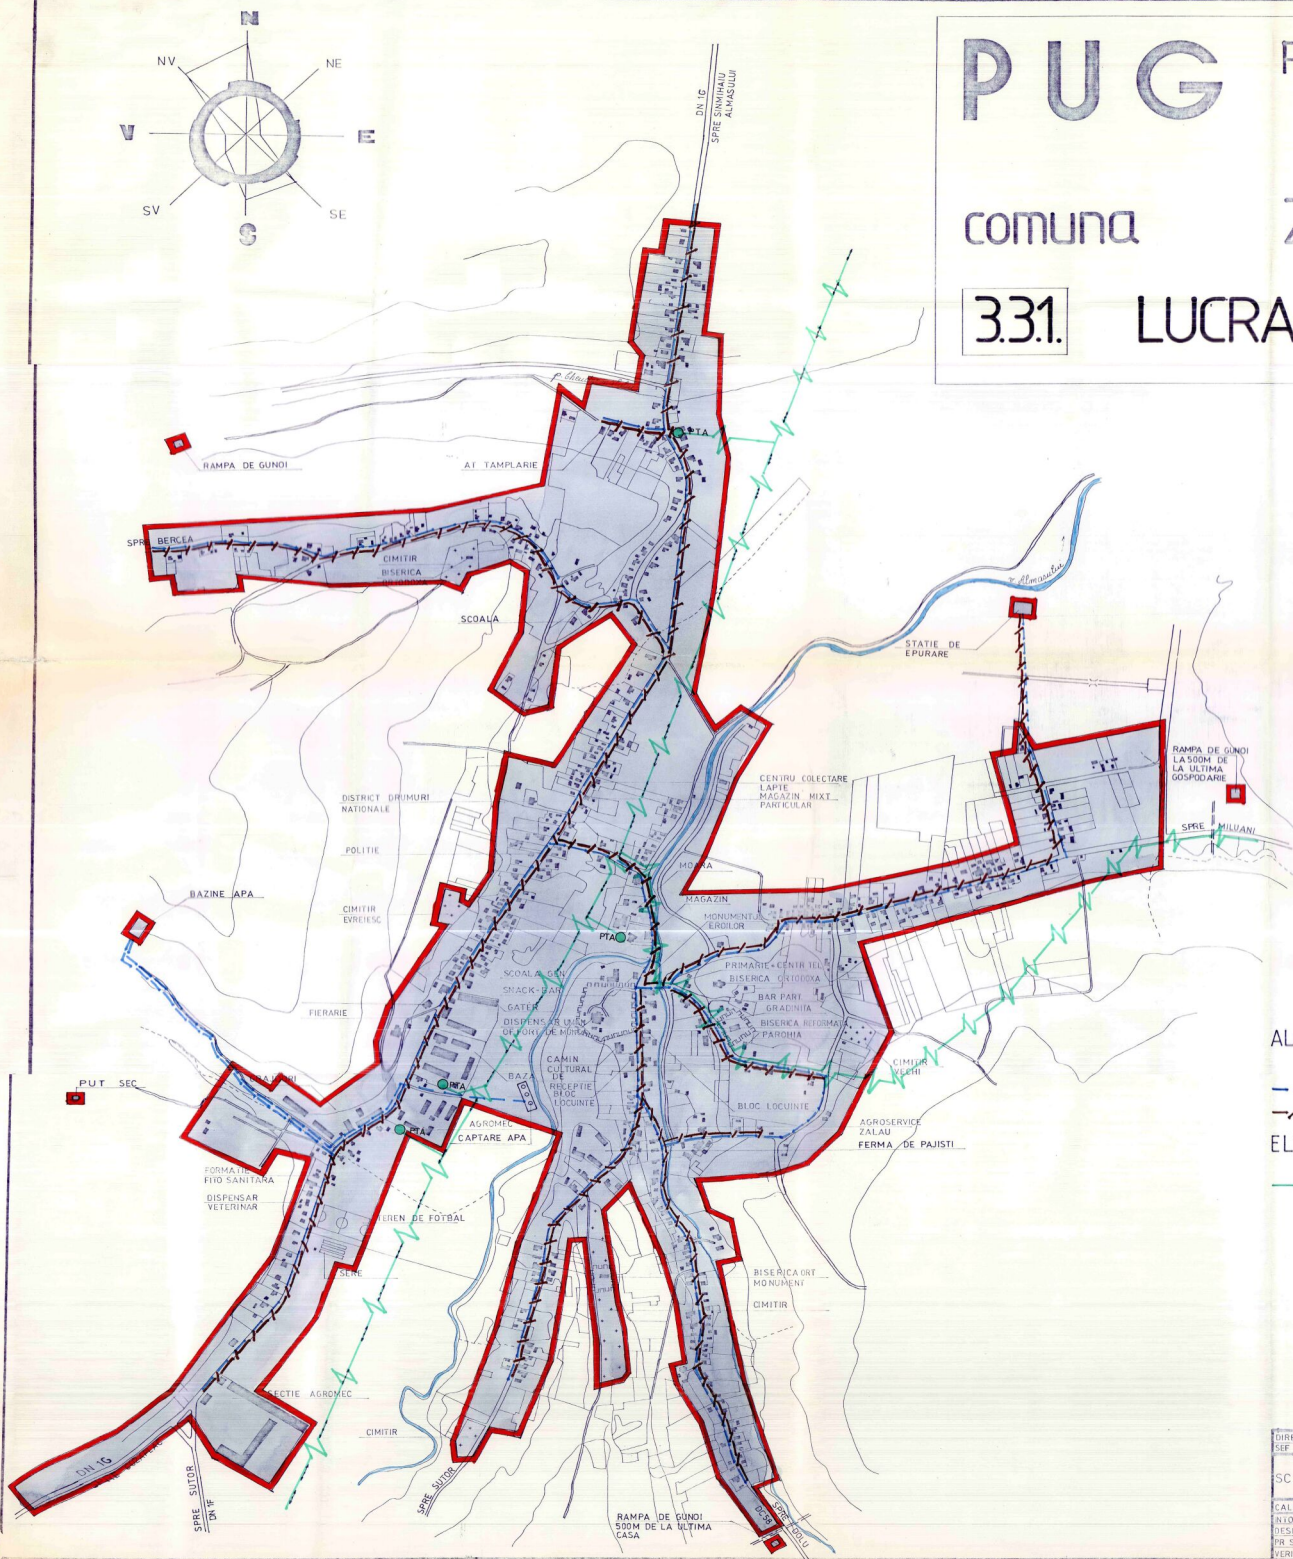

### ALIMENTARE CU APA SI CANALIZARE

- — — CONDUCTE DE ALIMENTARE CU APA PROPUSE
- - - CANALE MENAJERE PROPUSE

### ELECTRICE

- — — LINIE ELECTRICA AERIANA DE MEDIE TENSIUNE EXISTENTA
- PTA POST DE TRANSFORMARE AERIAN EXISTENT

DIRECTOR	ING DEAK I	BENEFICIAR	CONSILIUL JUDETEAN SALAJ
SEF PROIECT	TEH KOZMA	PLAN URBANISTIC GENERAL	PLANSA
SC PROCONSAL SA ZALAU		SATELE ZIMBOR SI CHENDREMAL	4
CALITATEA	NUMELE	SEMNATURA	SCARA
ELABORAT	TEH PAKSI A	ING IMRE A	FAZA PUG
DESENAT	TEH PASARAN	ING IMRE A	PR N 20617/98
PR SPECIALIT	TEH BARJAC V	ING IMRE A	LUCRARI
VERIFICAT	ING IMRE A	ING IMRE A	TEHNICO EDILITARE